

# MARION COUNTY SURVEYOR'S OFFICE



## SECTION CORNER RECORD

DEBRA S. JENKINS  
MARION COUNTY SURVEYOR

SEC. 34 TWN. 15<sub>N</sub> RNG. 3<sub>E</sub>

BRYAN F. CATLIN, PLS  
TECHNICAL SUPERVISOR

Date: 7-30-09  
Party Chief: Wilcoxen  
Crew: Finney  
Type of Marker: Harrison  
Method of Establishment: County: 7-19-1996  
IN S.P.C. E Zone, NAD 83  
Name: 15033407  
N: 493 497.249 0(m)  
E: 54 567.616 0(m)

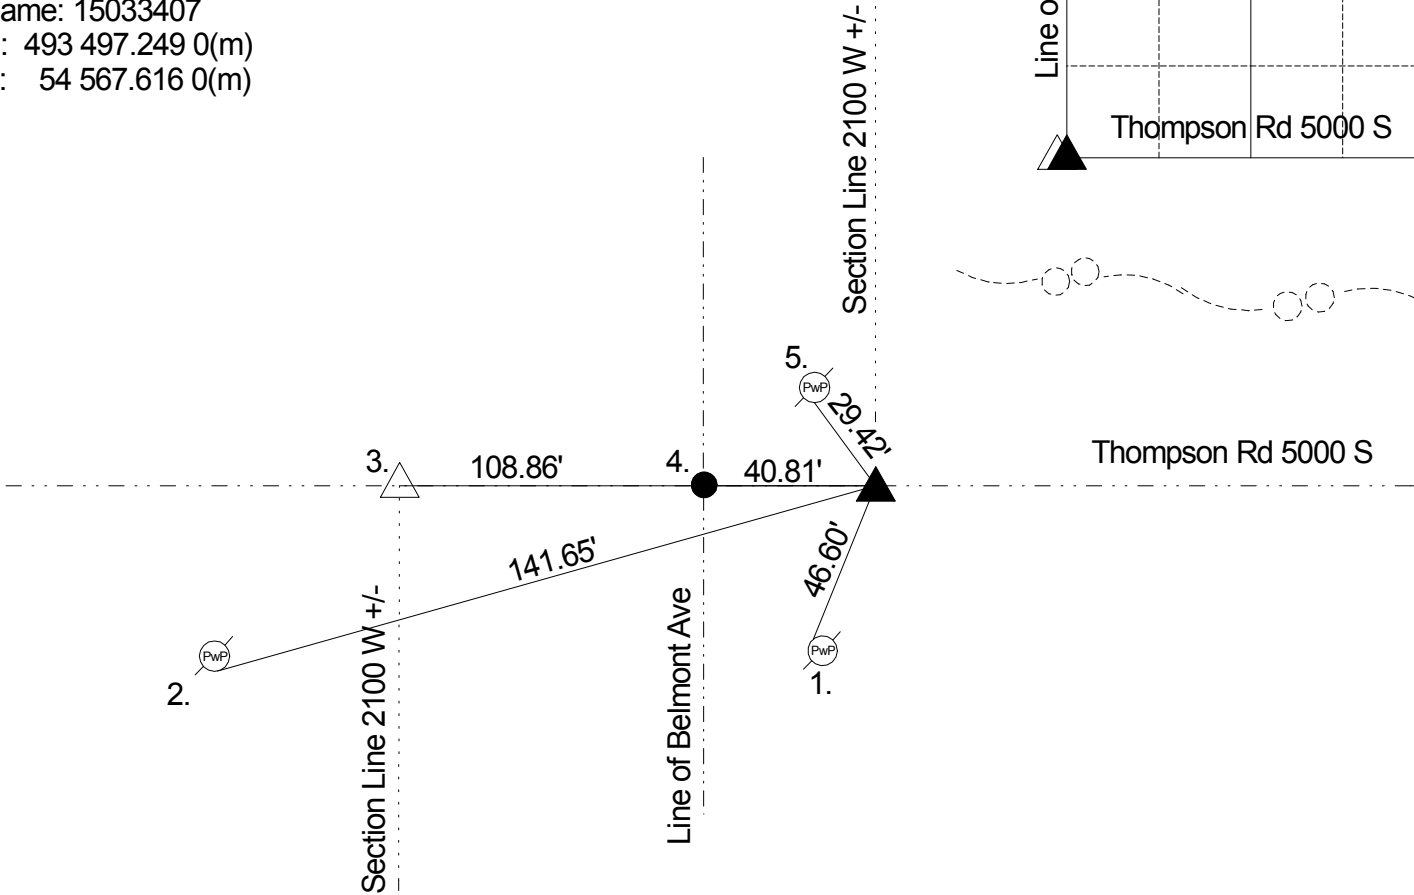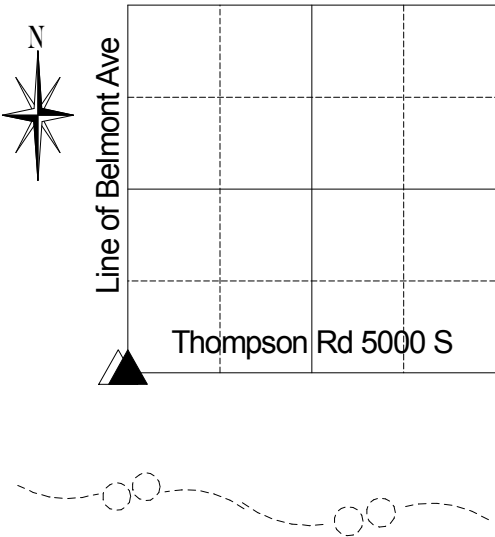

Original post set 1820 by Laughlin with witnesses: 12" ash S 60 E 14 links, 10" elm N 19 W 7 links per Marion County Atlas pg. 6. Survey by Hosbrook 6-19-1850 indicates no stone or witness per Perry Township Legal Survey Book pg. 18. 10-3-1963 Stewart called a RR spike. 10-16-75 Miller called a large road nail. Corner was set and referenced by Cleveland 5-13-83 and called a RR spike. Wilcoxen 9-20-89 called a RR spike. Kiste 7-19-96 called a RR spike. Excavated by Wilcoxen 11-24-1997 and no stone was found. Harrison set as corner. Retied 9-4-2003 by Wilcoxen. Retied 7-30-09 by Wilcoxen.

REF.	DISTANCE	DESCRIPTION
1.	46.60'	PK nail NW PwP #39-692 B 30" up
2.	141.65'	PK nail S PwP #87-691 24" up
3.	108.86'	Due W to North-West corner of 3-14-3 (RR spike) (165 links per Wm. B. Laughlin 1820)
4.	40.81'	Due W to C/L of Belmont (brass plug in steel box)
5.	29.42'	Road nail S PwP #72-692 A 12" up